


PROPOSED TYPICAL SECTION MAIN SPANS - ANDY WARHOL (7TH STREET) BRIDGE  
 (LOOKING NORTH)

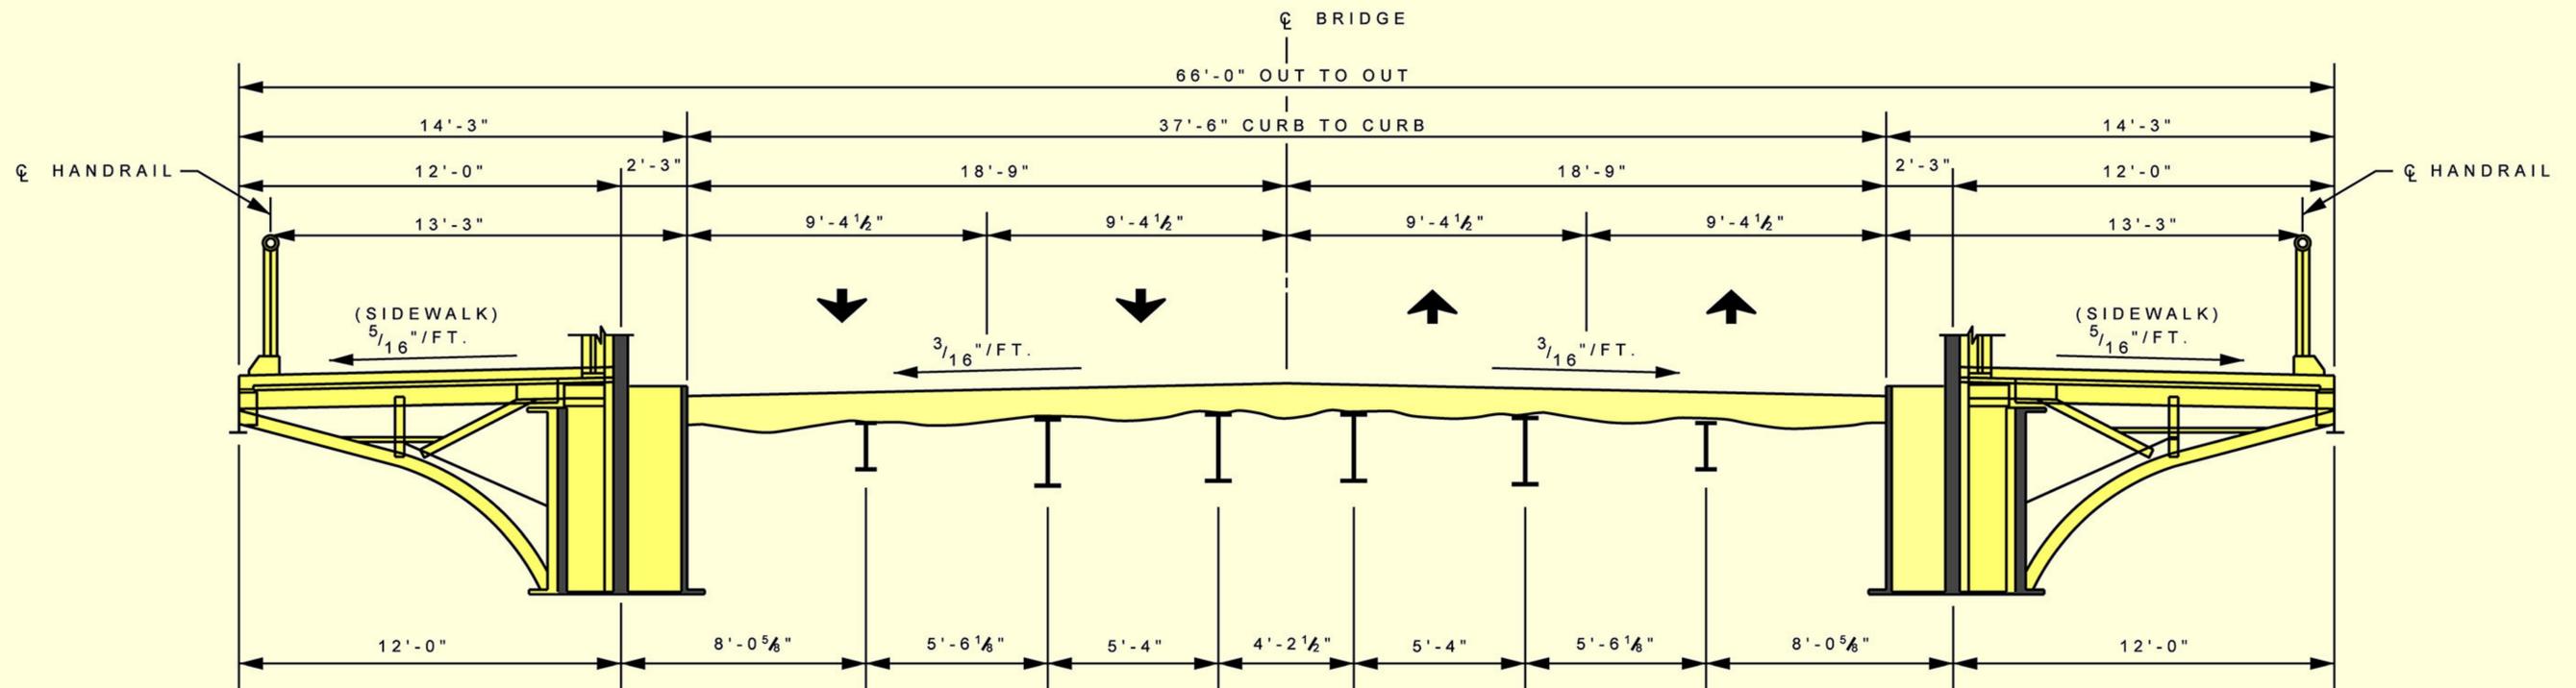

EXISTING TYPICAL SECTION MAIN SPANS - ANDY WARHOL (7TH STREET) BRIDGE  
 (LOOKING NORTH)